


ITEM NO.	QTY. -041	PART NUMBER	DESCRIPTION
1	X	D4328-041	MAP BOX ASSEMBLY
2	33	MS20470AD3-3	RIVET
3	1	D4328-1	MAP BOX BACK
4	1	D4328-3	MAP BOX FRONT

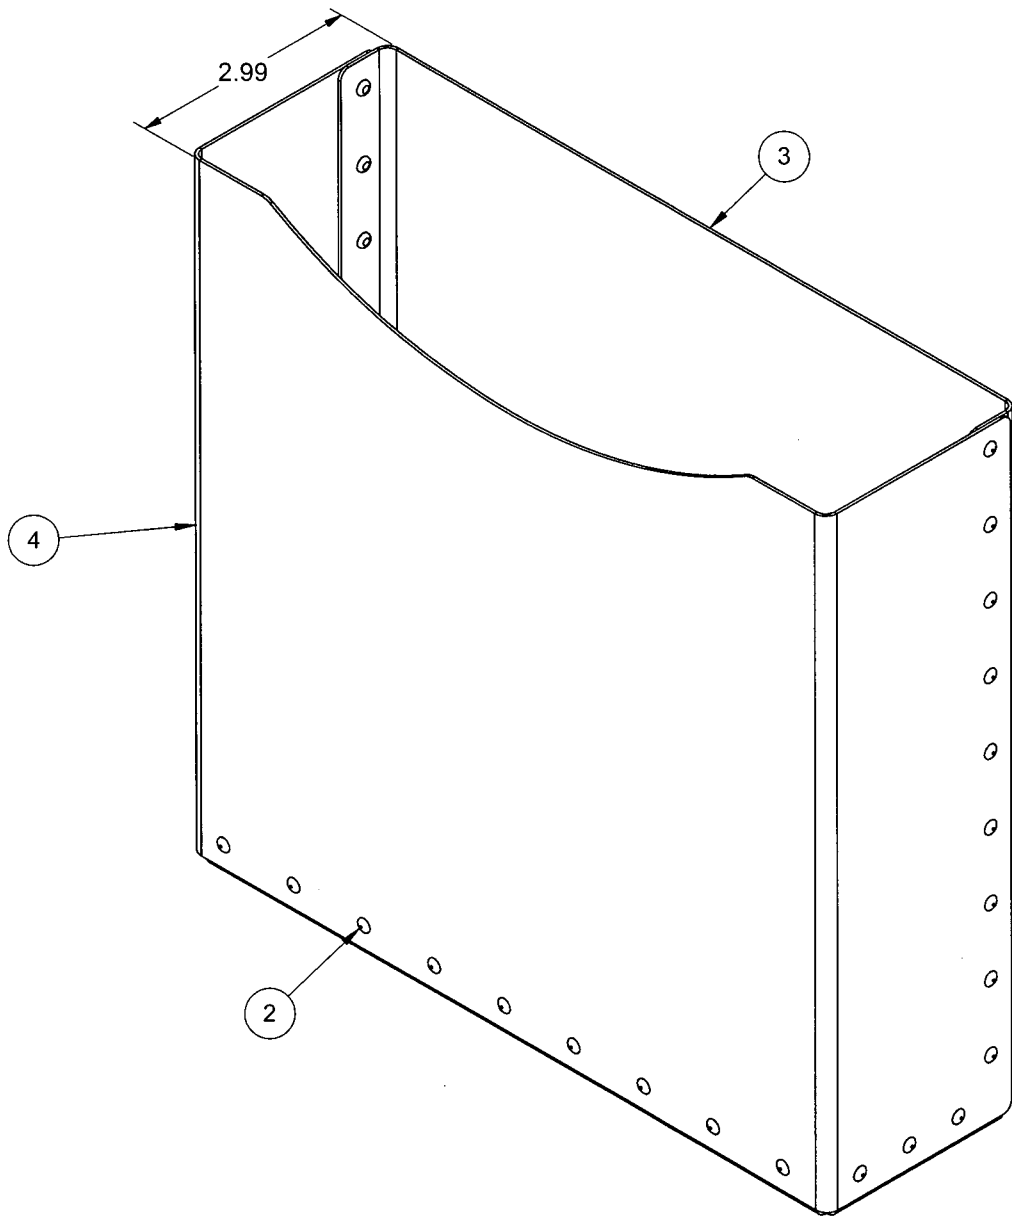



D4328-041 MAP BOX ASSEMBLY


- NOTES:
- 1) MATERIAL: N/A
  - 2) FINISH: PRIME AND PAINT PER AIRCRAFT MAINTENANCE MANUAL
  - 3) TOLERANCES: PER DART QSI 018 UNLESS OTHERWISE NOTED
  - 4) UNITS: INCHES UNLESS OTHERWISE NOTED
  - 5) BREAK SHARP EDGES: 0.005 TO 0.010 MAX
  - 6) IDENTIFICATION: N/A
  - 7) WEIGHT: 1.09 lbs
  - 8) TRANSFER DRILL  $\varnothing 0.098$  (#40 DRILL) HOLES FROM MAP BOX FRONT TO MAP BOX BACK AND INSTALL RIVETS
  - 9) INSTALL PER PER AC43.13


RELEASED  
2011-05-17

A	NEW ISSUE	BY	11.01.28
REV.	DESCRIPTION	BY	DATE
DESIGN	RMF	DART AEROSPACE LTD HAWKESBURY, ONTARIO, CANADA	
DRAWN	<i>[Signature]</i>		
CHECKED	<i>[Signature]</i>	DRAWING NO.	REV. A
MFG. APPR.	N/A	D4328	SHEET 1 OF 5
APPROVED	N/A	TITLE	SCALE
DE APPR.	N/A	COPILLOT DOOR MAP BOX	NTS
DATE	11.01.28	COPYRIGHT © 2011 BY DART AEROSPACE LTD THIS DOCUMENT IS PRIVATE AND CONFIDENTIAL AND IS SUPPLIED ON THE EXPRESS CONDITION THAT IT IS NOT TO BE USED FOR ANY PURPOSE OR COPIED OR COMMUNICATED TO ANY OTHER PERSON WITHOUT WRITTEN PERMISSION FROM DART AEROSPACE LTD.	

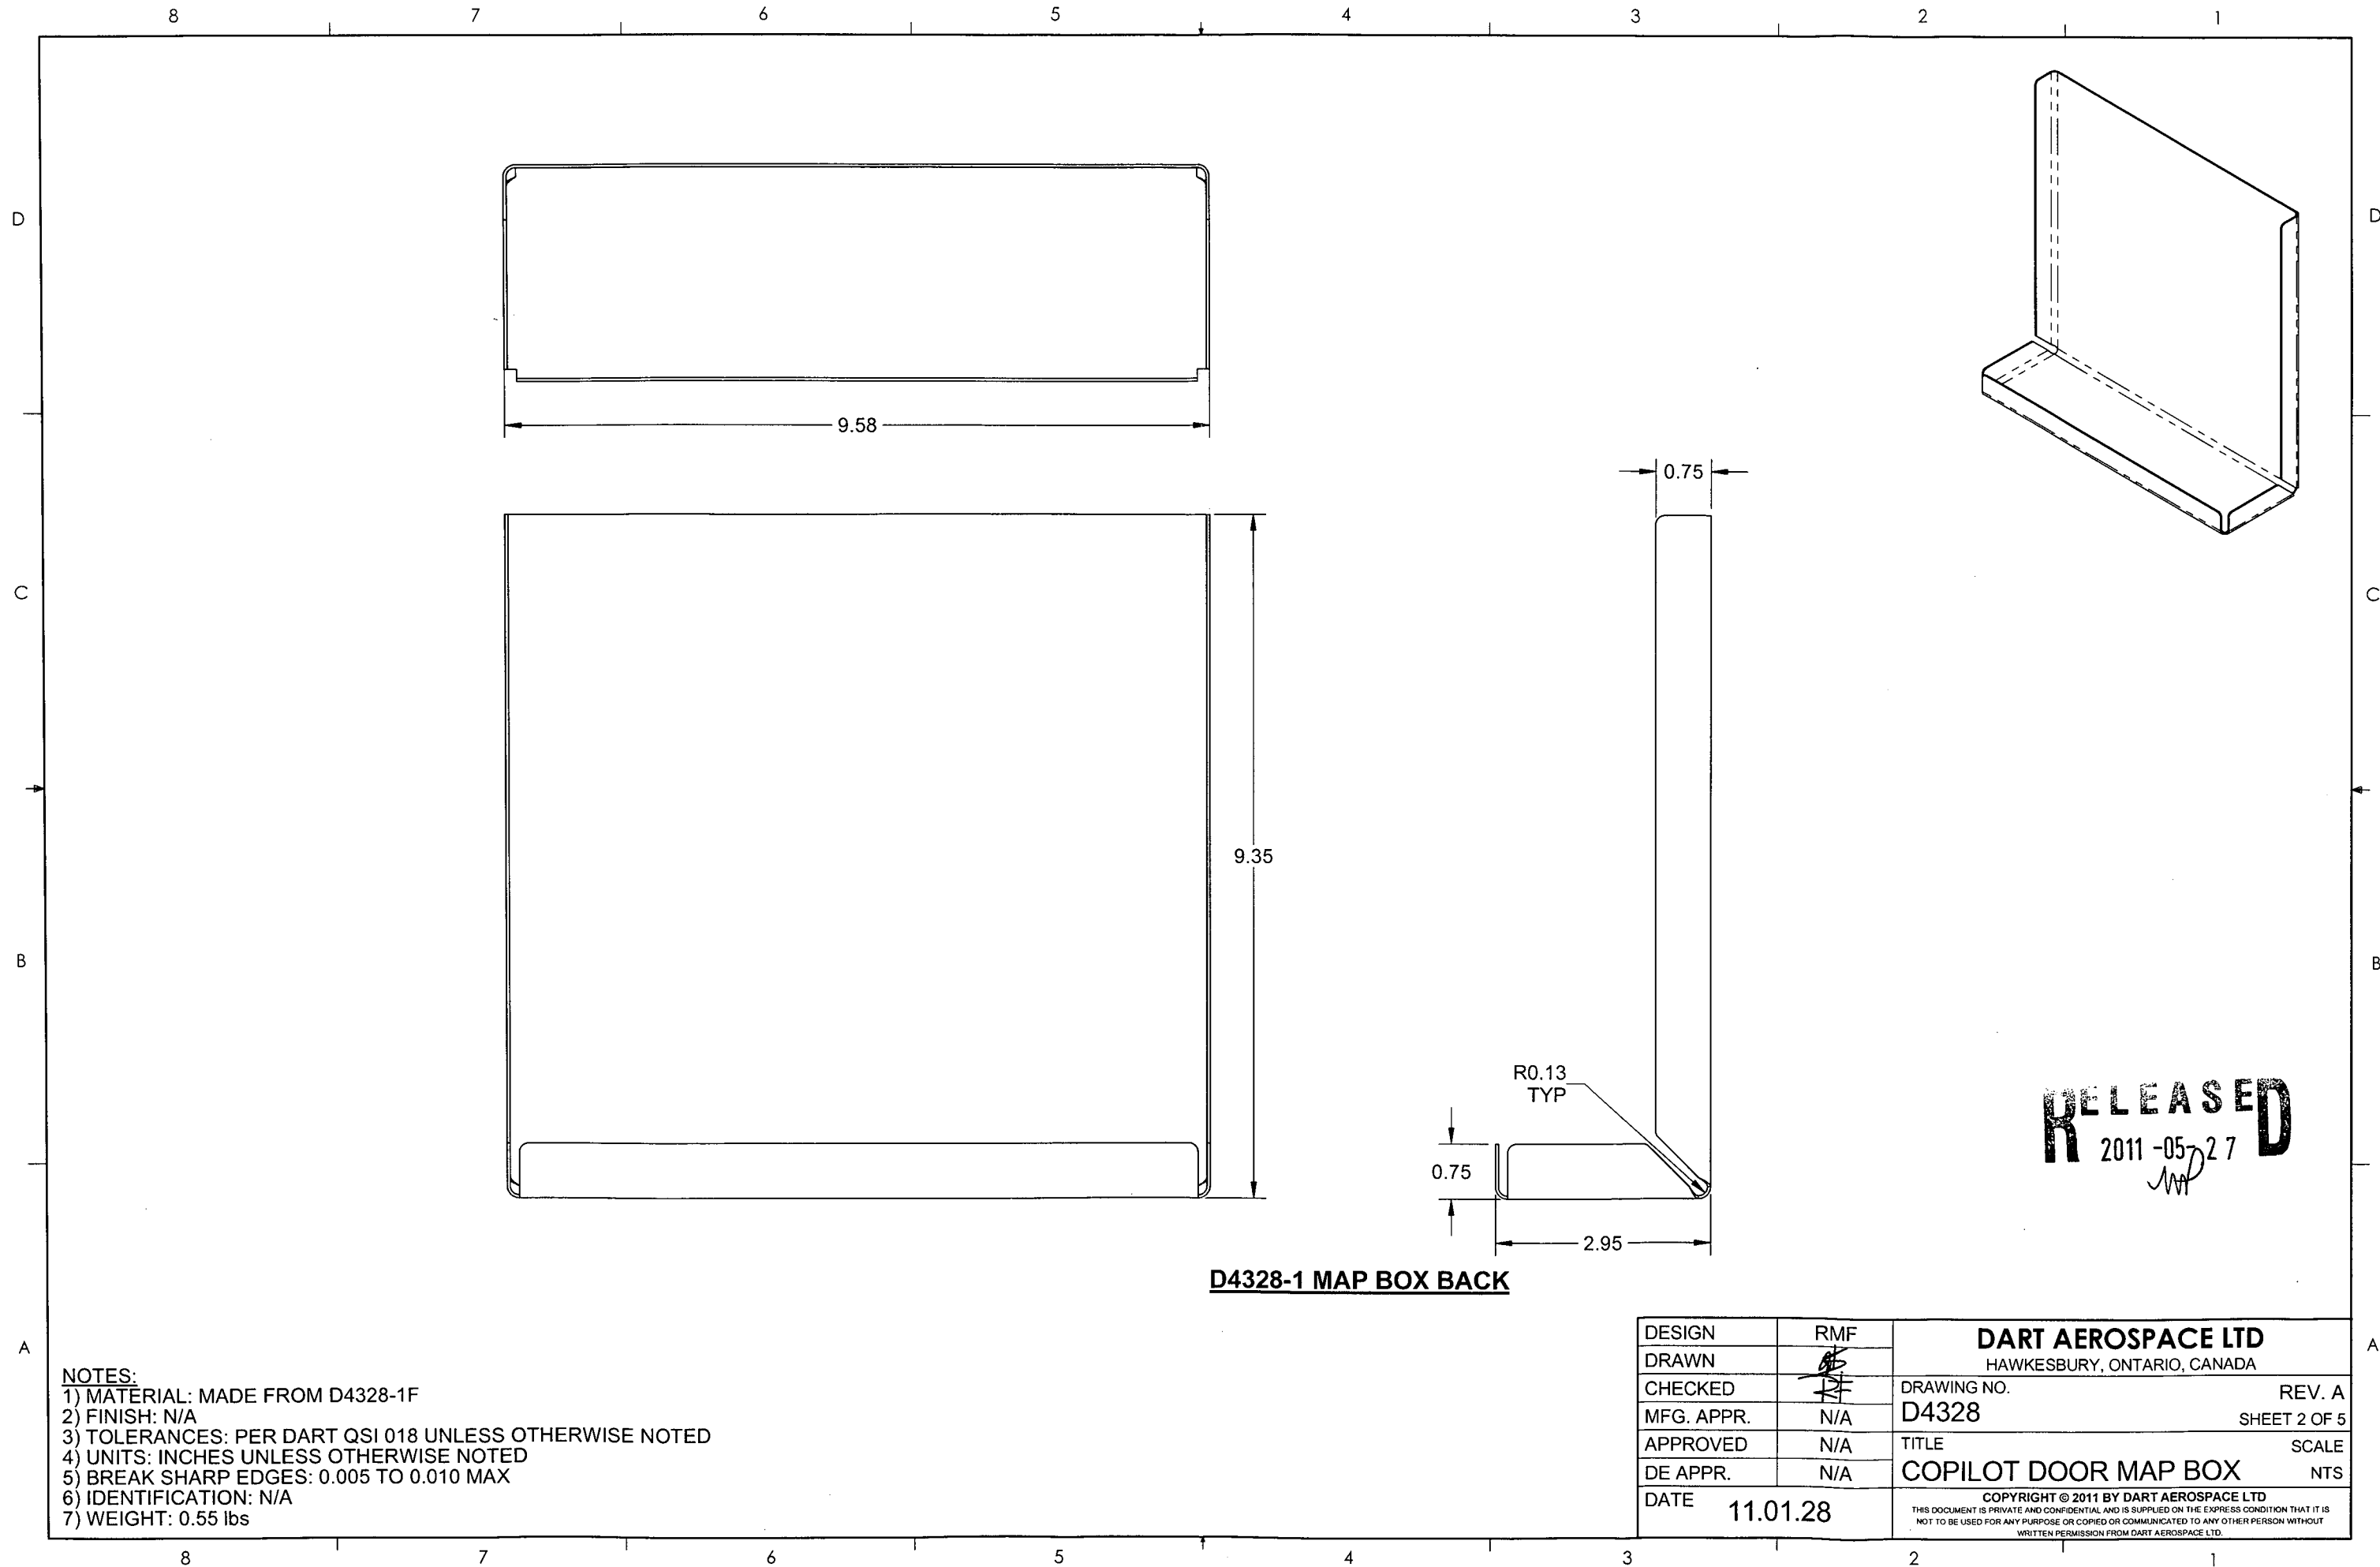

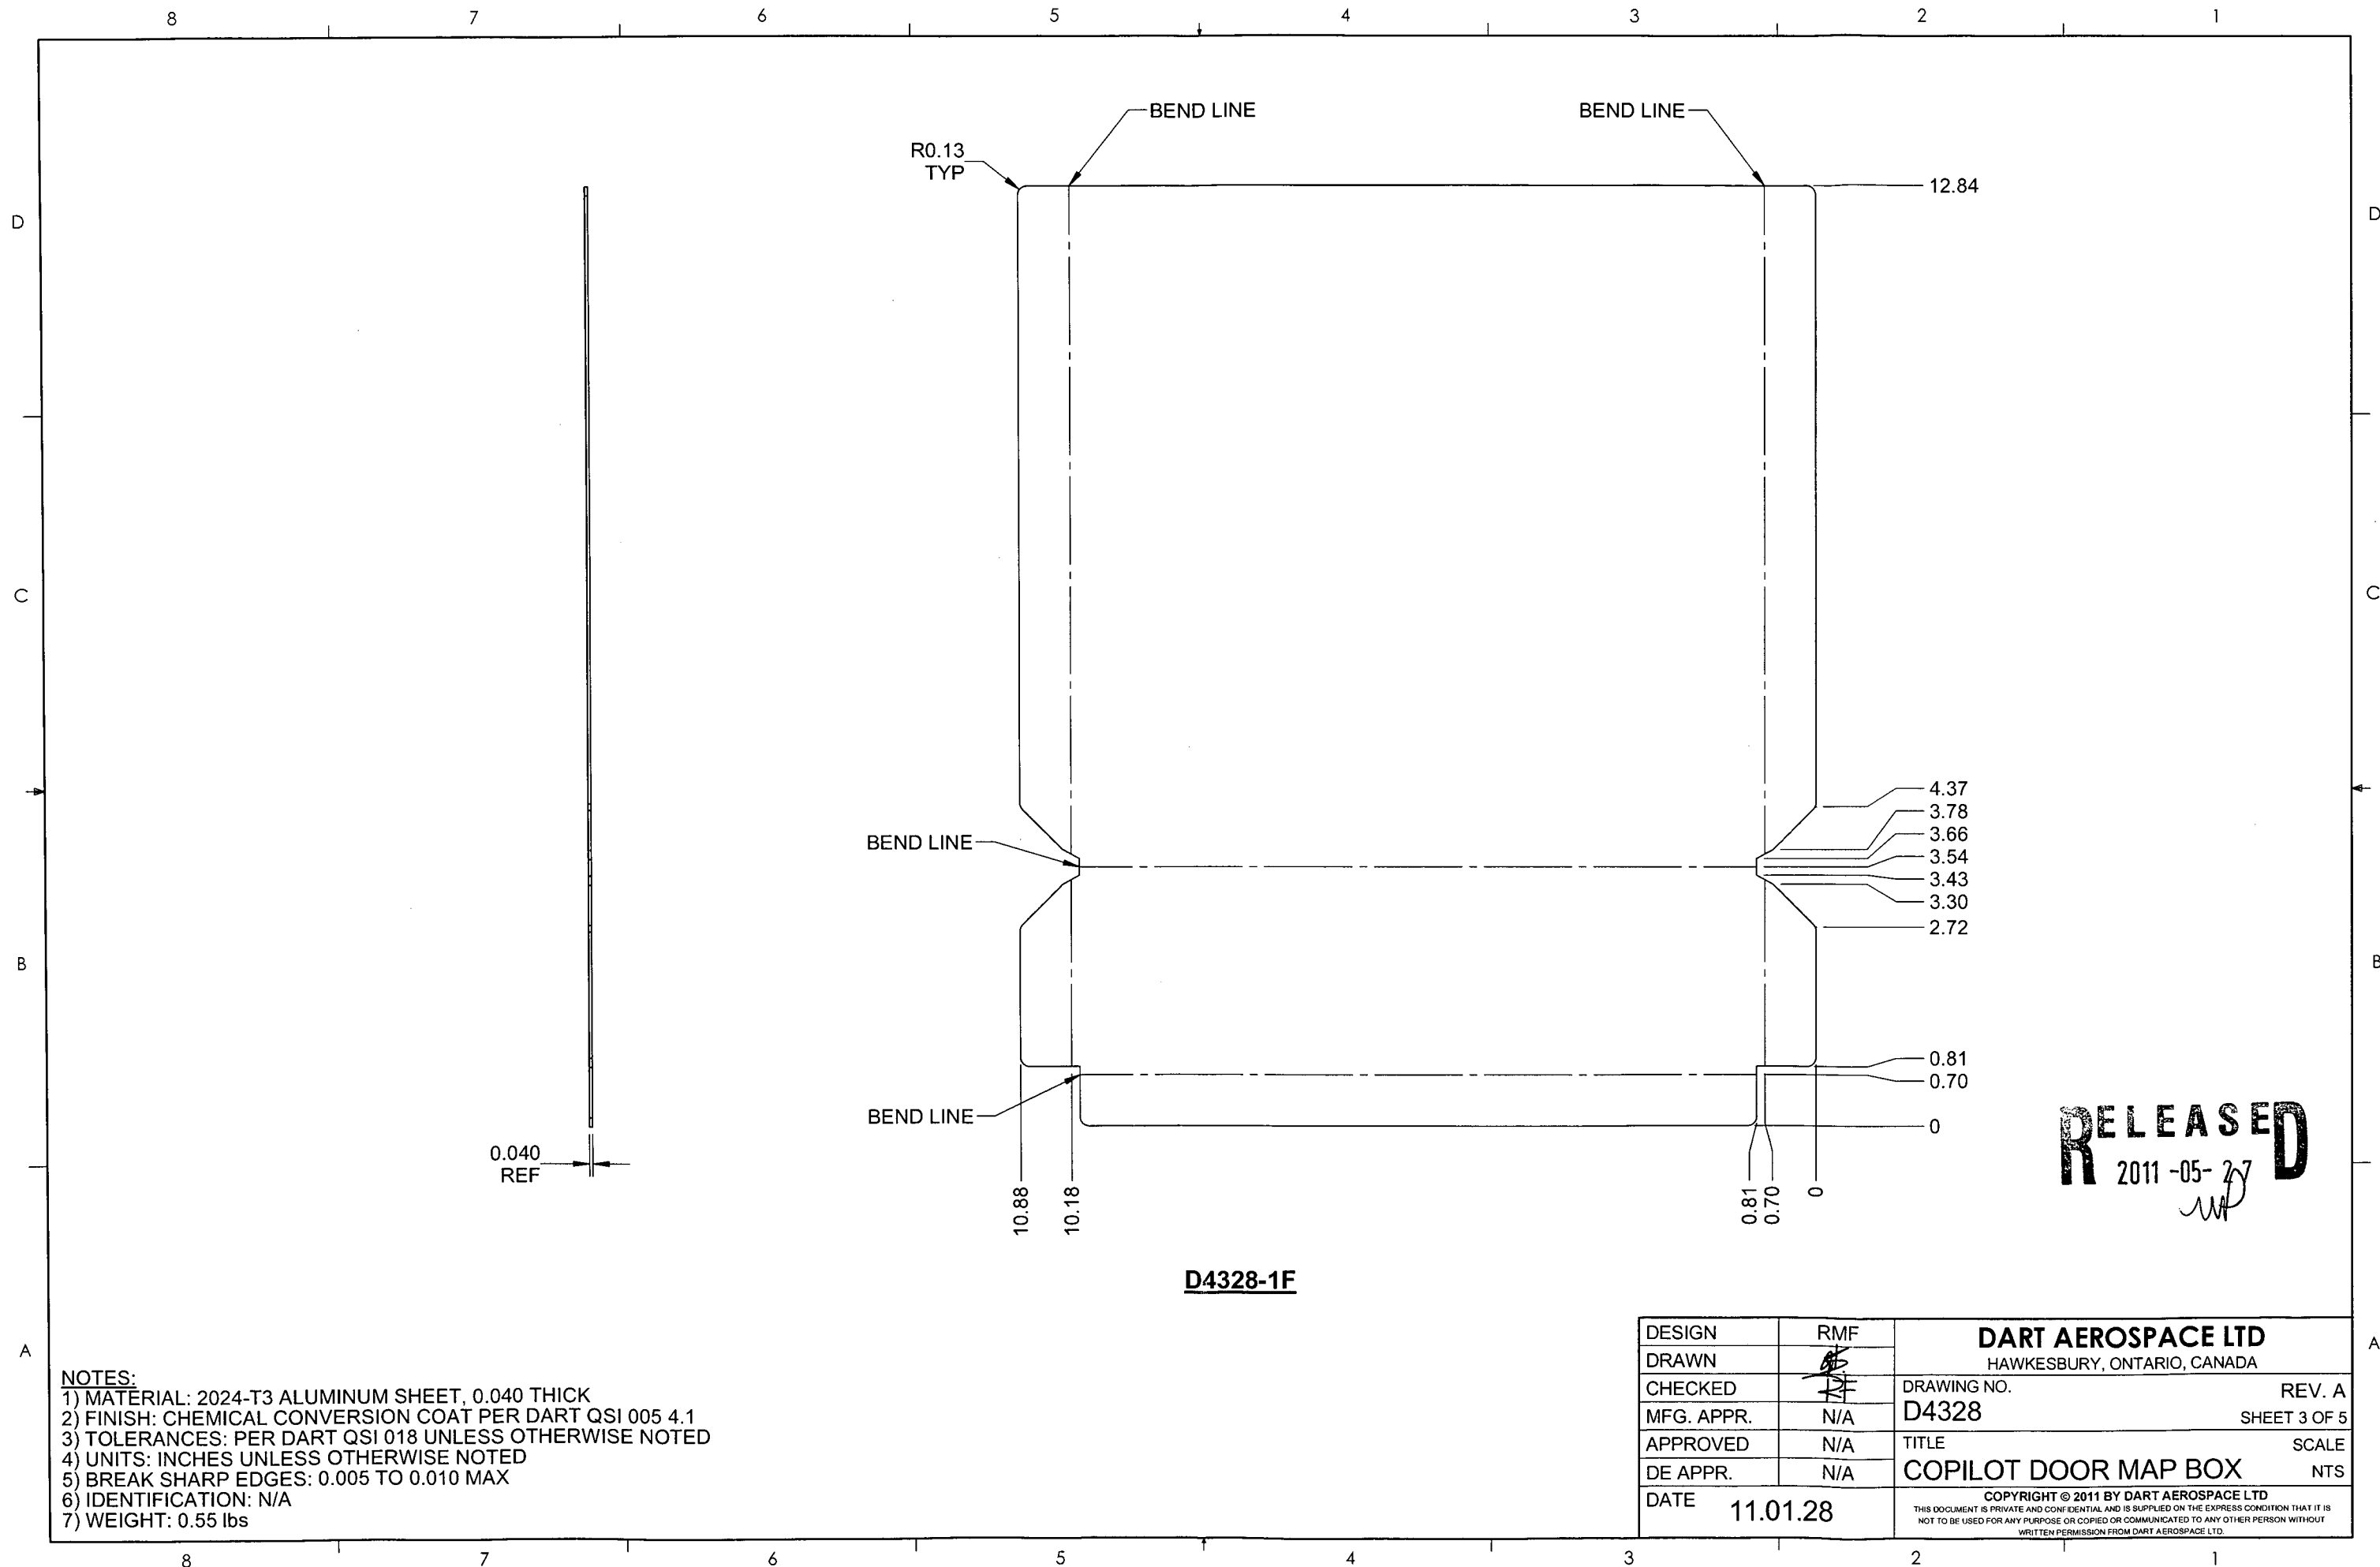

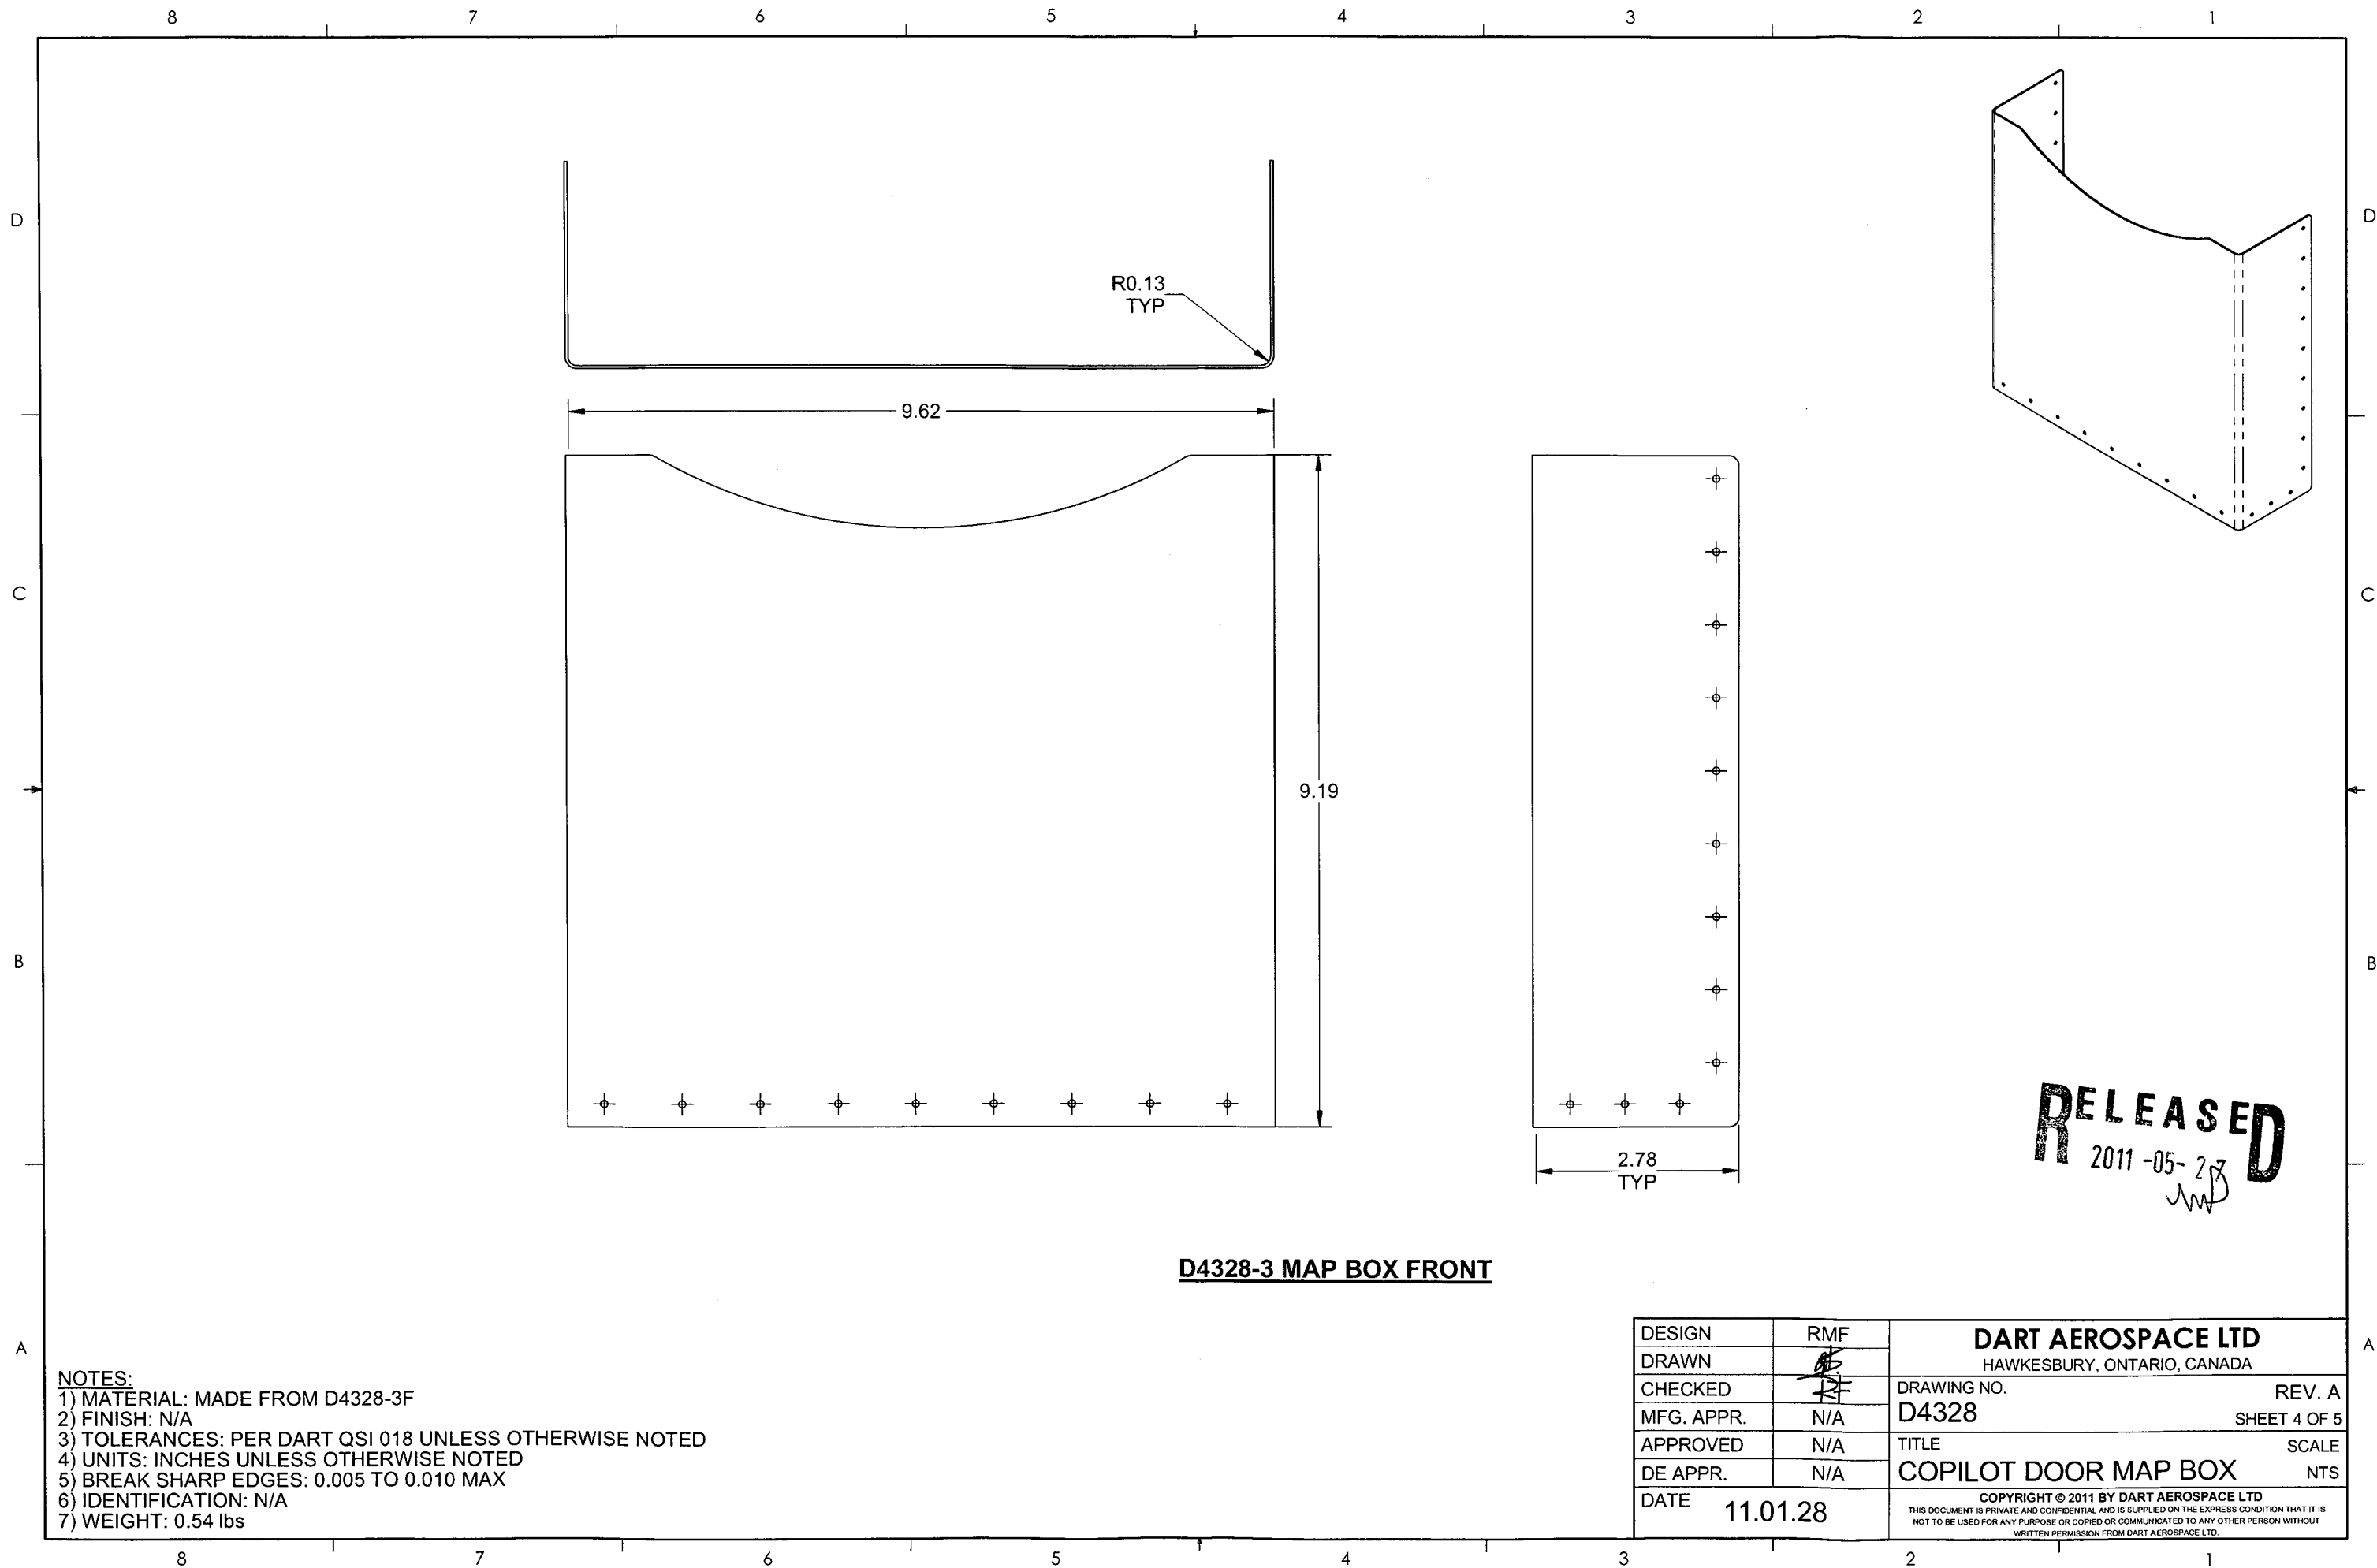

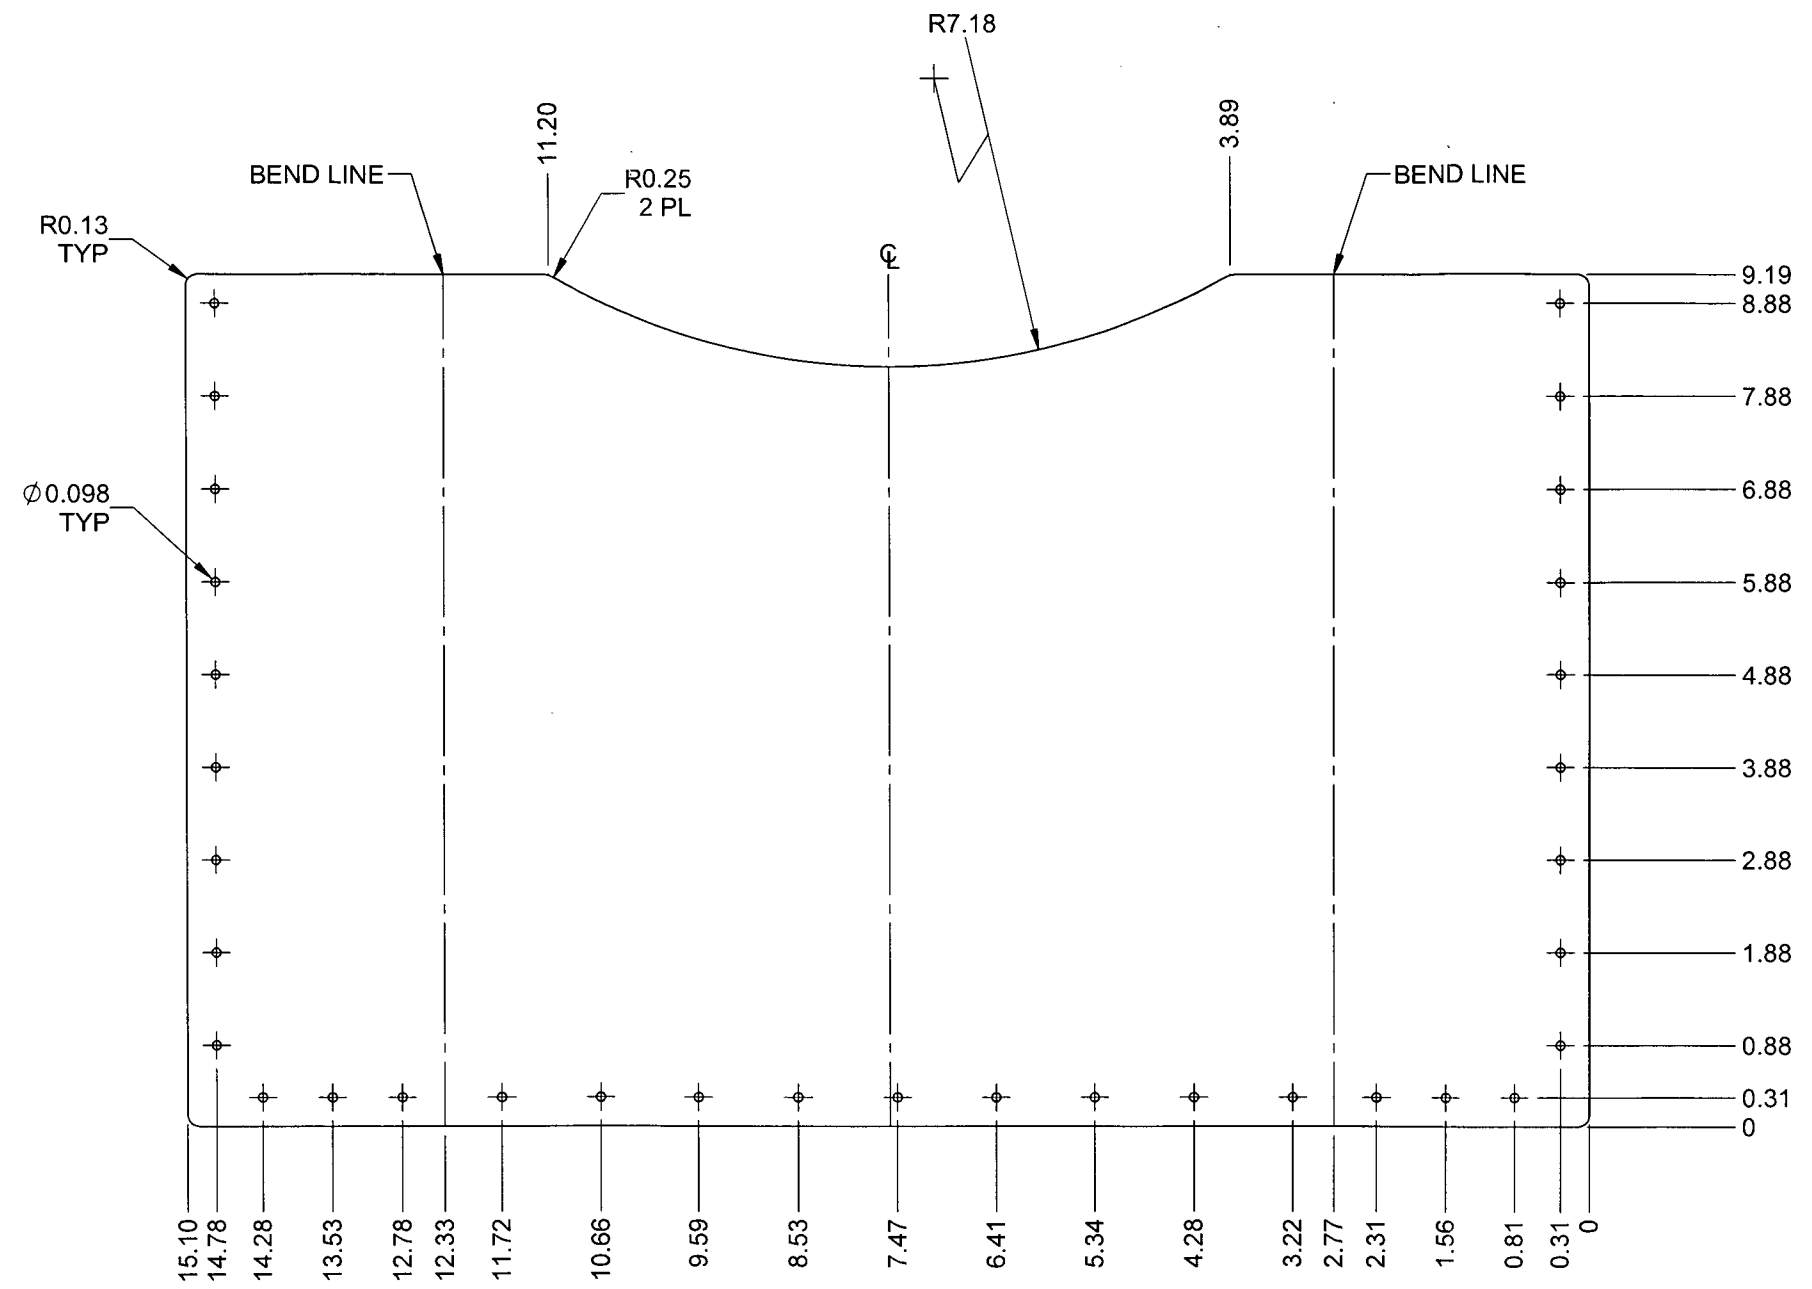

**D4328-3F**

**RELEASED**  
2011-05-27  
*WJ*

**NOTES:**  
1) MATERIAL: 2024-T3 ALUMINUM SHEET, 0.040 THICK  
2) FINISH: CHEMICAL CONVERSION COAT PER DART QSI 005 4.1  
3) TOLERANCES: PER DART QSI 018 UNLESS OTHERWISE NOTED  
4) UNITS: INCHES UNLESS OTHERWISE NOTED  
5) BREAK SHARP EDGES: 0.005 TO 0.010 MAX  
6) IDENTIFICATION: N/A  
7) WEIGHT: 0.54 lbs

DESIGN	RMF	<b>DART AEROSPACE LTD</b> HAWKESBURY, ONTARIO, CANADA	
DRAWN	<del>AS</del>		
CHECKED	<del>LF</del>	DRAWING NO.	REV. A
MFG. APPR.	N/A	D4328	SHEET 5 OF 5
APPROVED	N/A	TITLE	SCALE
DE APPR.	N/A	COPILLOT DOOR MAP BOX	NTS
DATE	11.01.28	COPYRIGHT © 2011 BY DART AEROSPACE LTD THIS DOCUMENT IS PRIVATE AND CONFIDENTIAL AND IS SUPPLIED ON THE EXPRESS CONDITION THAT IT IS NOT TO BE USED FOR ANY PURPOSE OR COPIED OR COMMUNICATED TO ANY OTHER PERSON WITHOUT WRITTEN PERMISSION FROM DART AEROSPACE LTD.	